




Site Plan

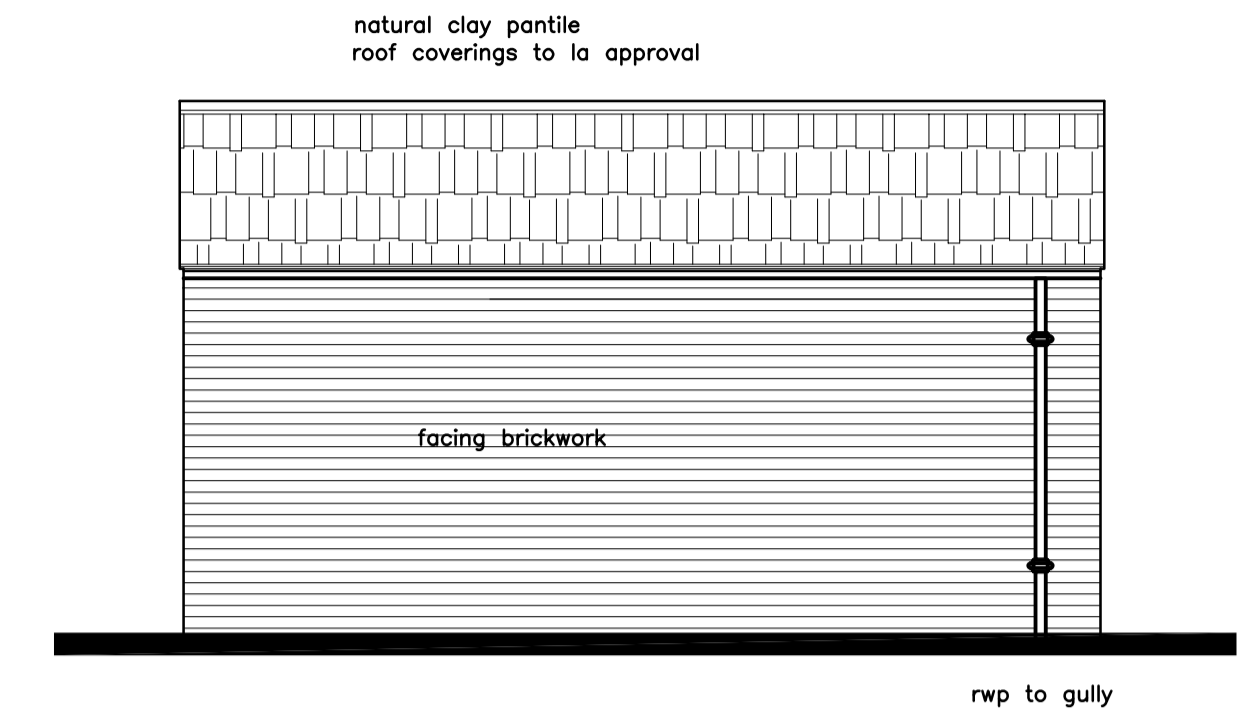

East/West Elevation

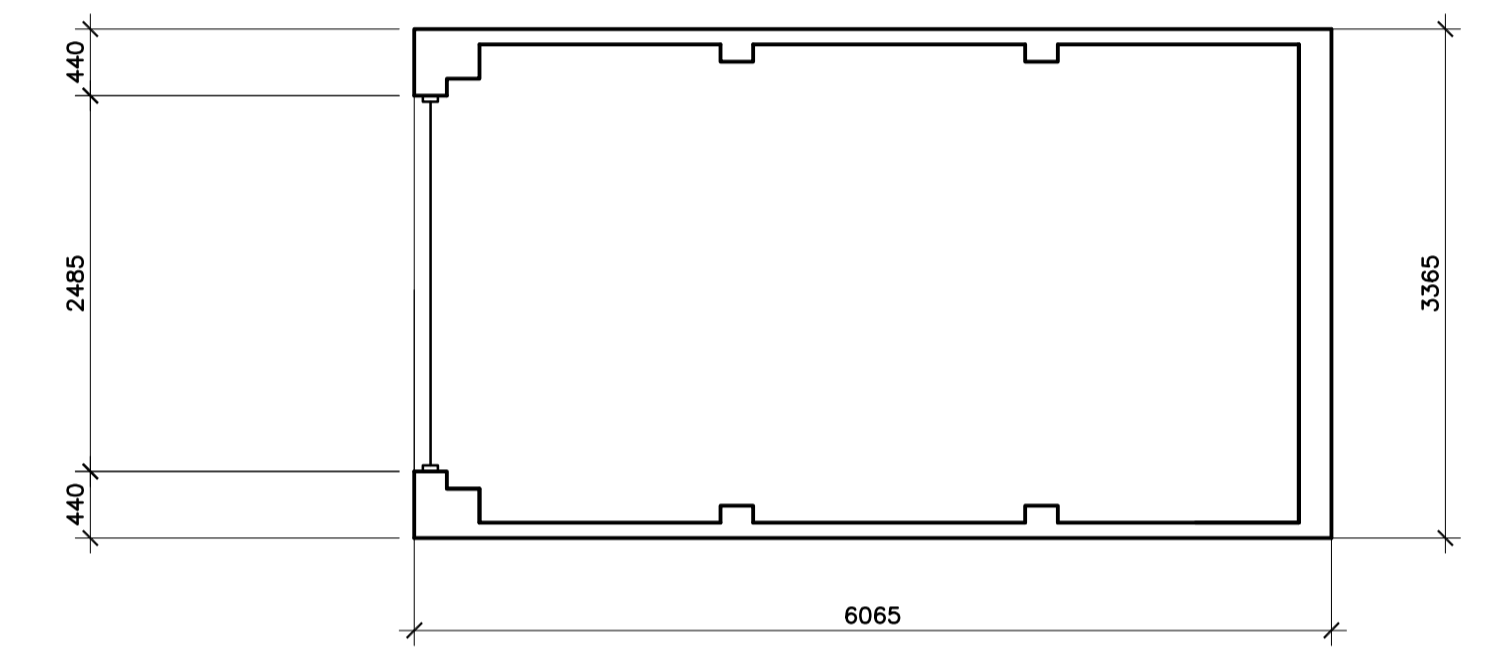

Floor layout

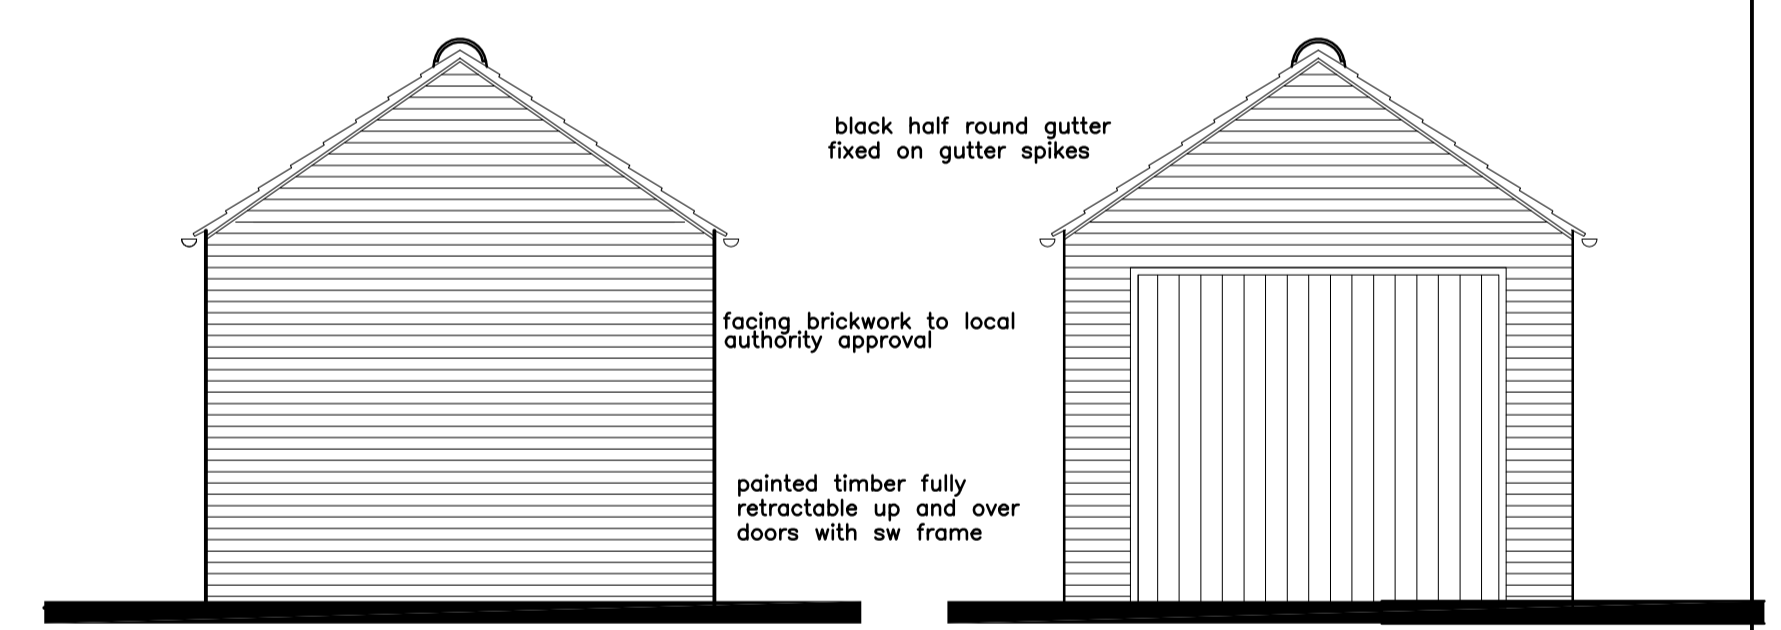

North Elevation South Elevation

Rev C houses moved, levels altered notes added July 2012
 Rev B street elevation removed July 2012
 Rev A street elevations and levels added June 2012

Properties By Design	
Somersby, 4 Mill Lane Ebberston North Yorkshire	
Site layout & garage plans	
andrew fletcher MCAT Architectural Design Consultant	•
147 design limited Packhorse House 51 High Street Stokesley TS9 5AD T: 01642 713300 147design@totalise.co.uk	•
SCALE 1/100, 1/50 @A1 DRAWING 1454/2C	•