


Note

All window and door frames in external walls to be set in reveal a minimum of 75mm

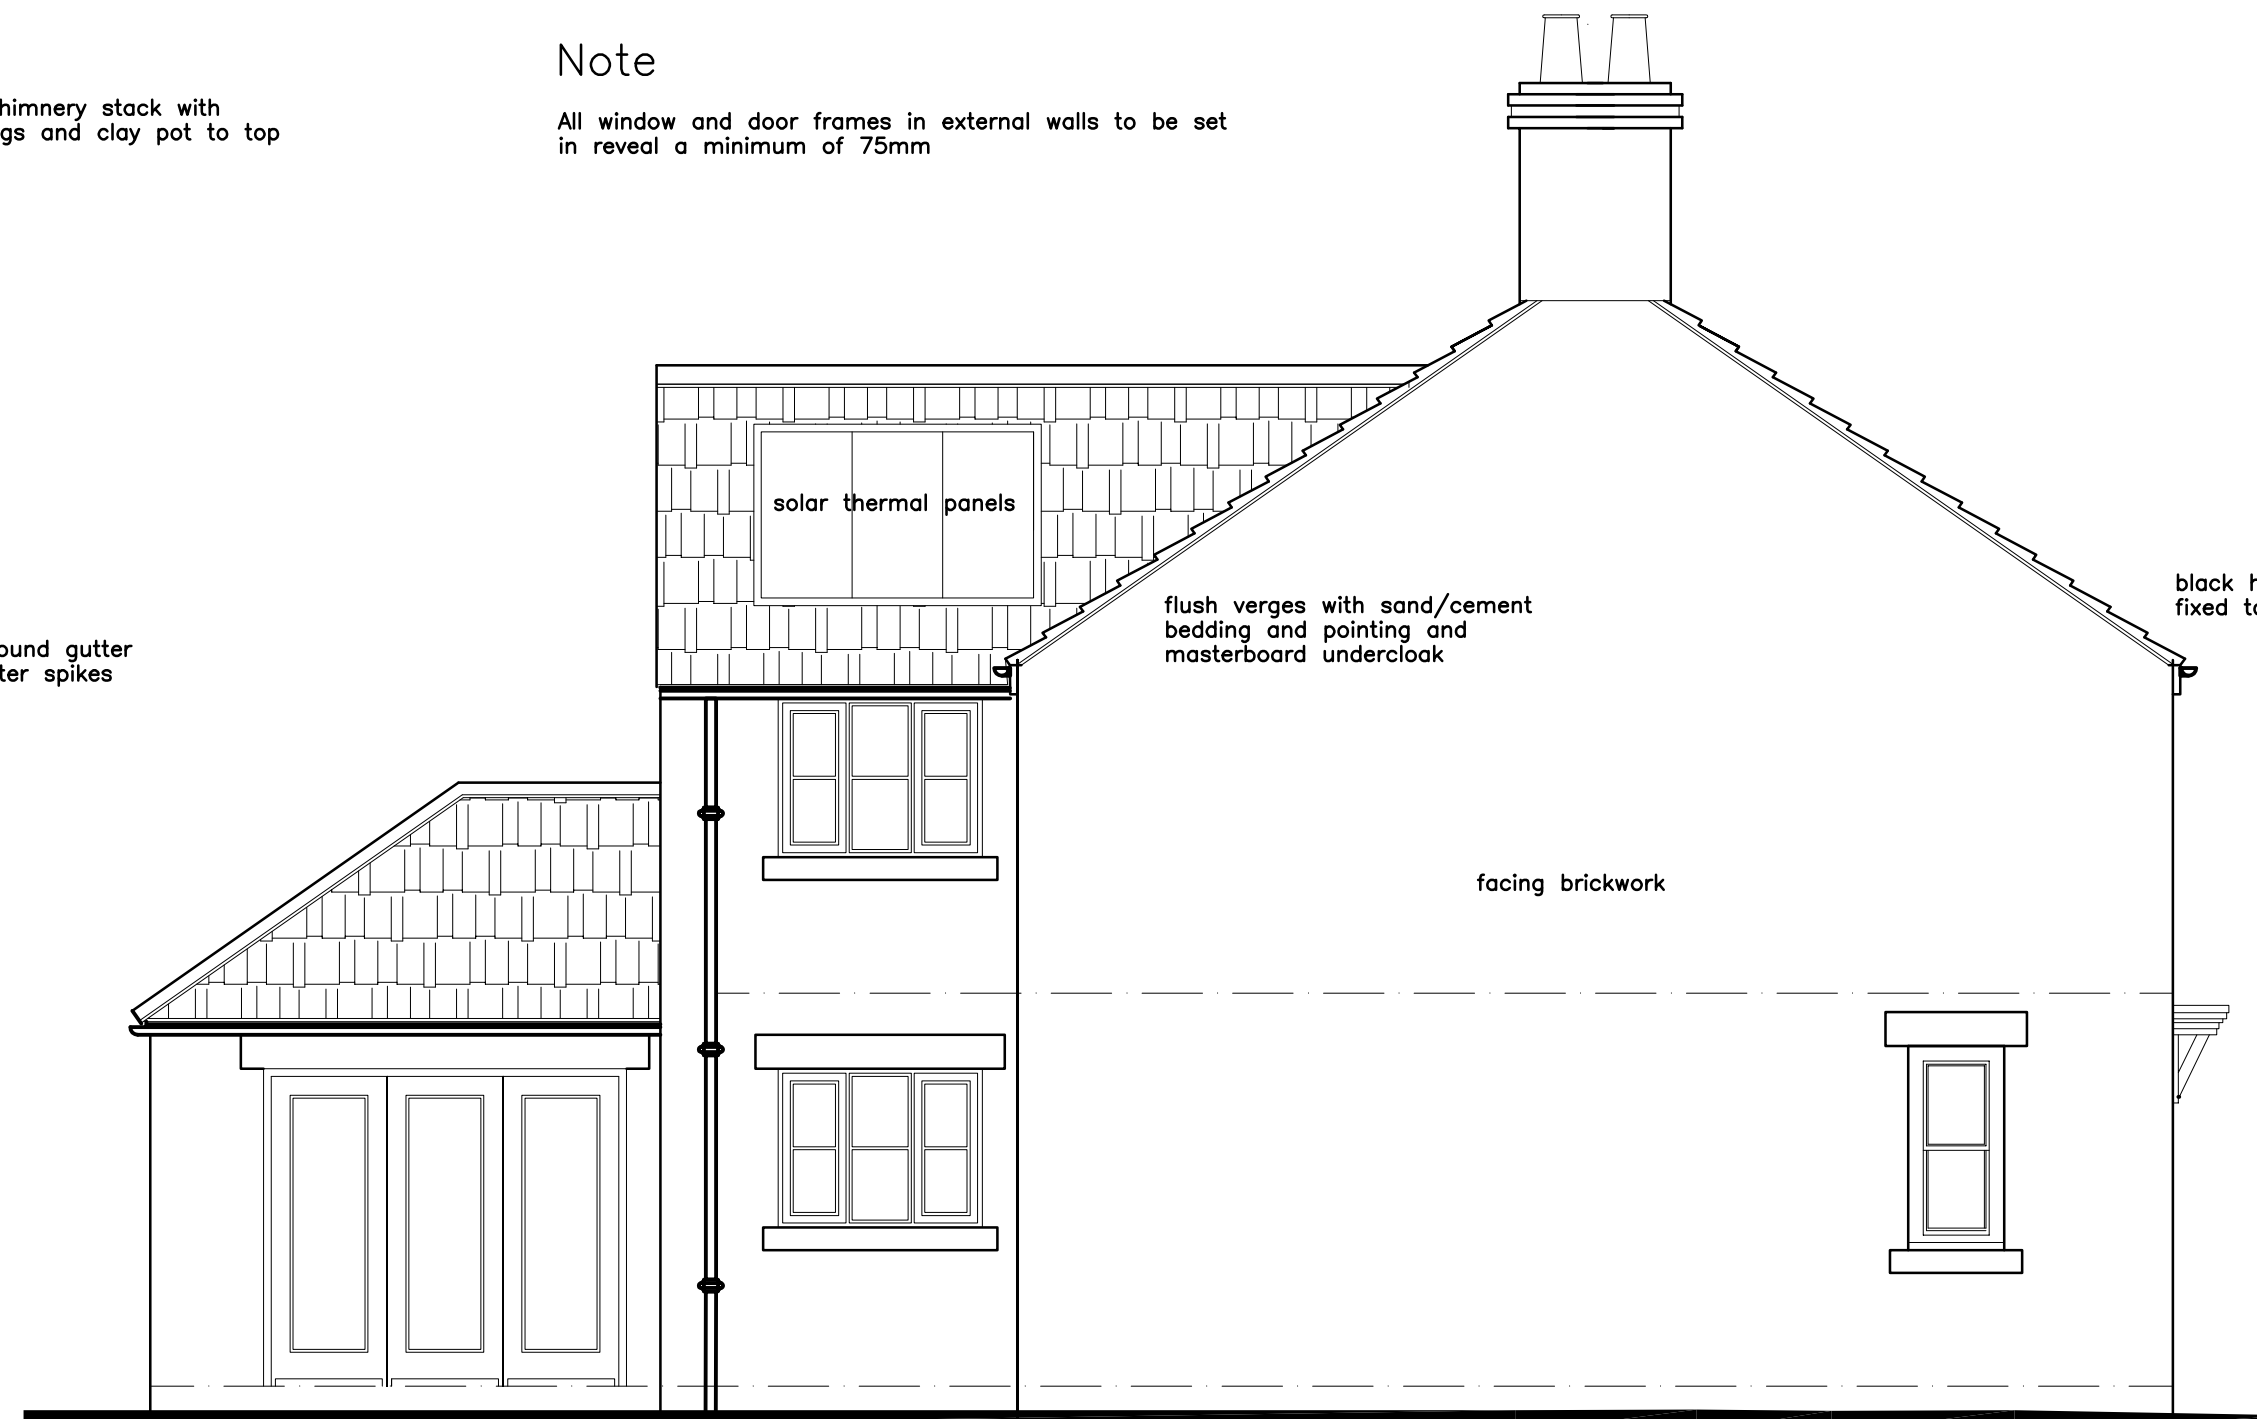


South Elevation




West Elevation




North Elevation

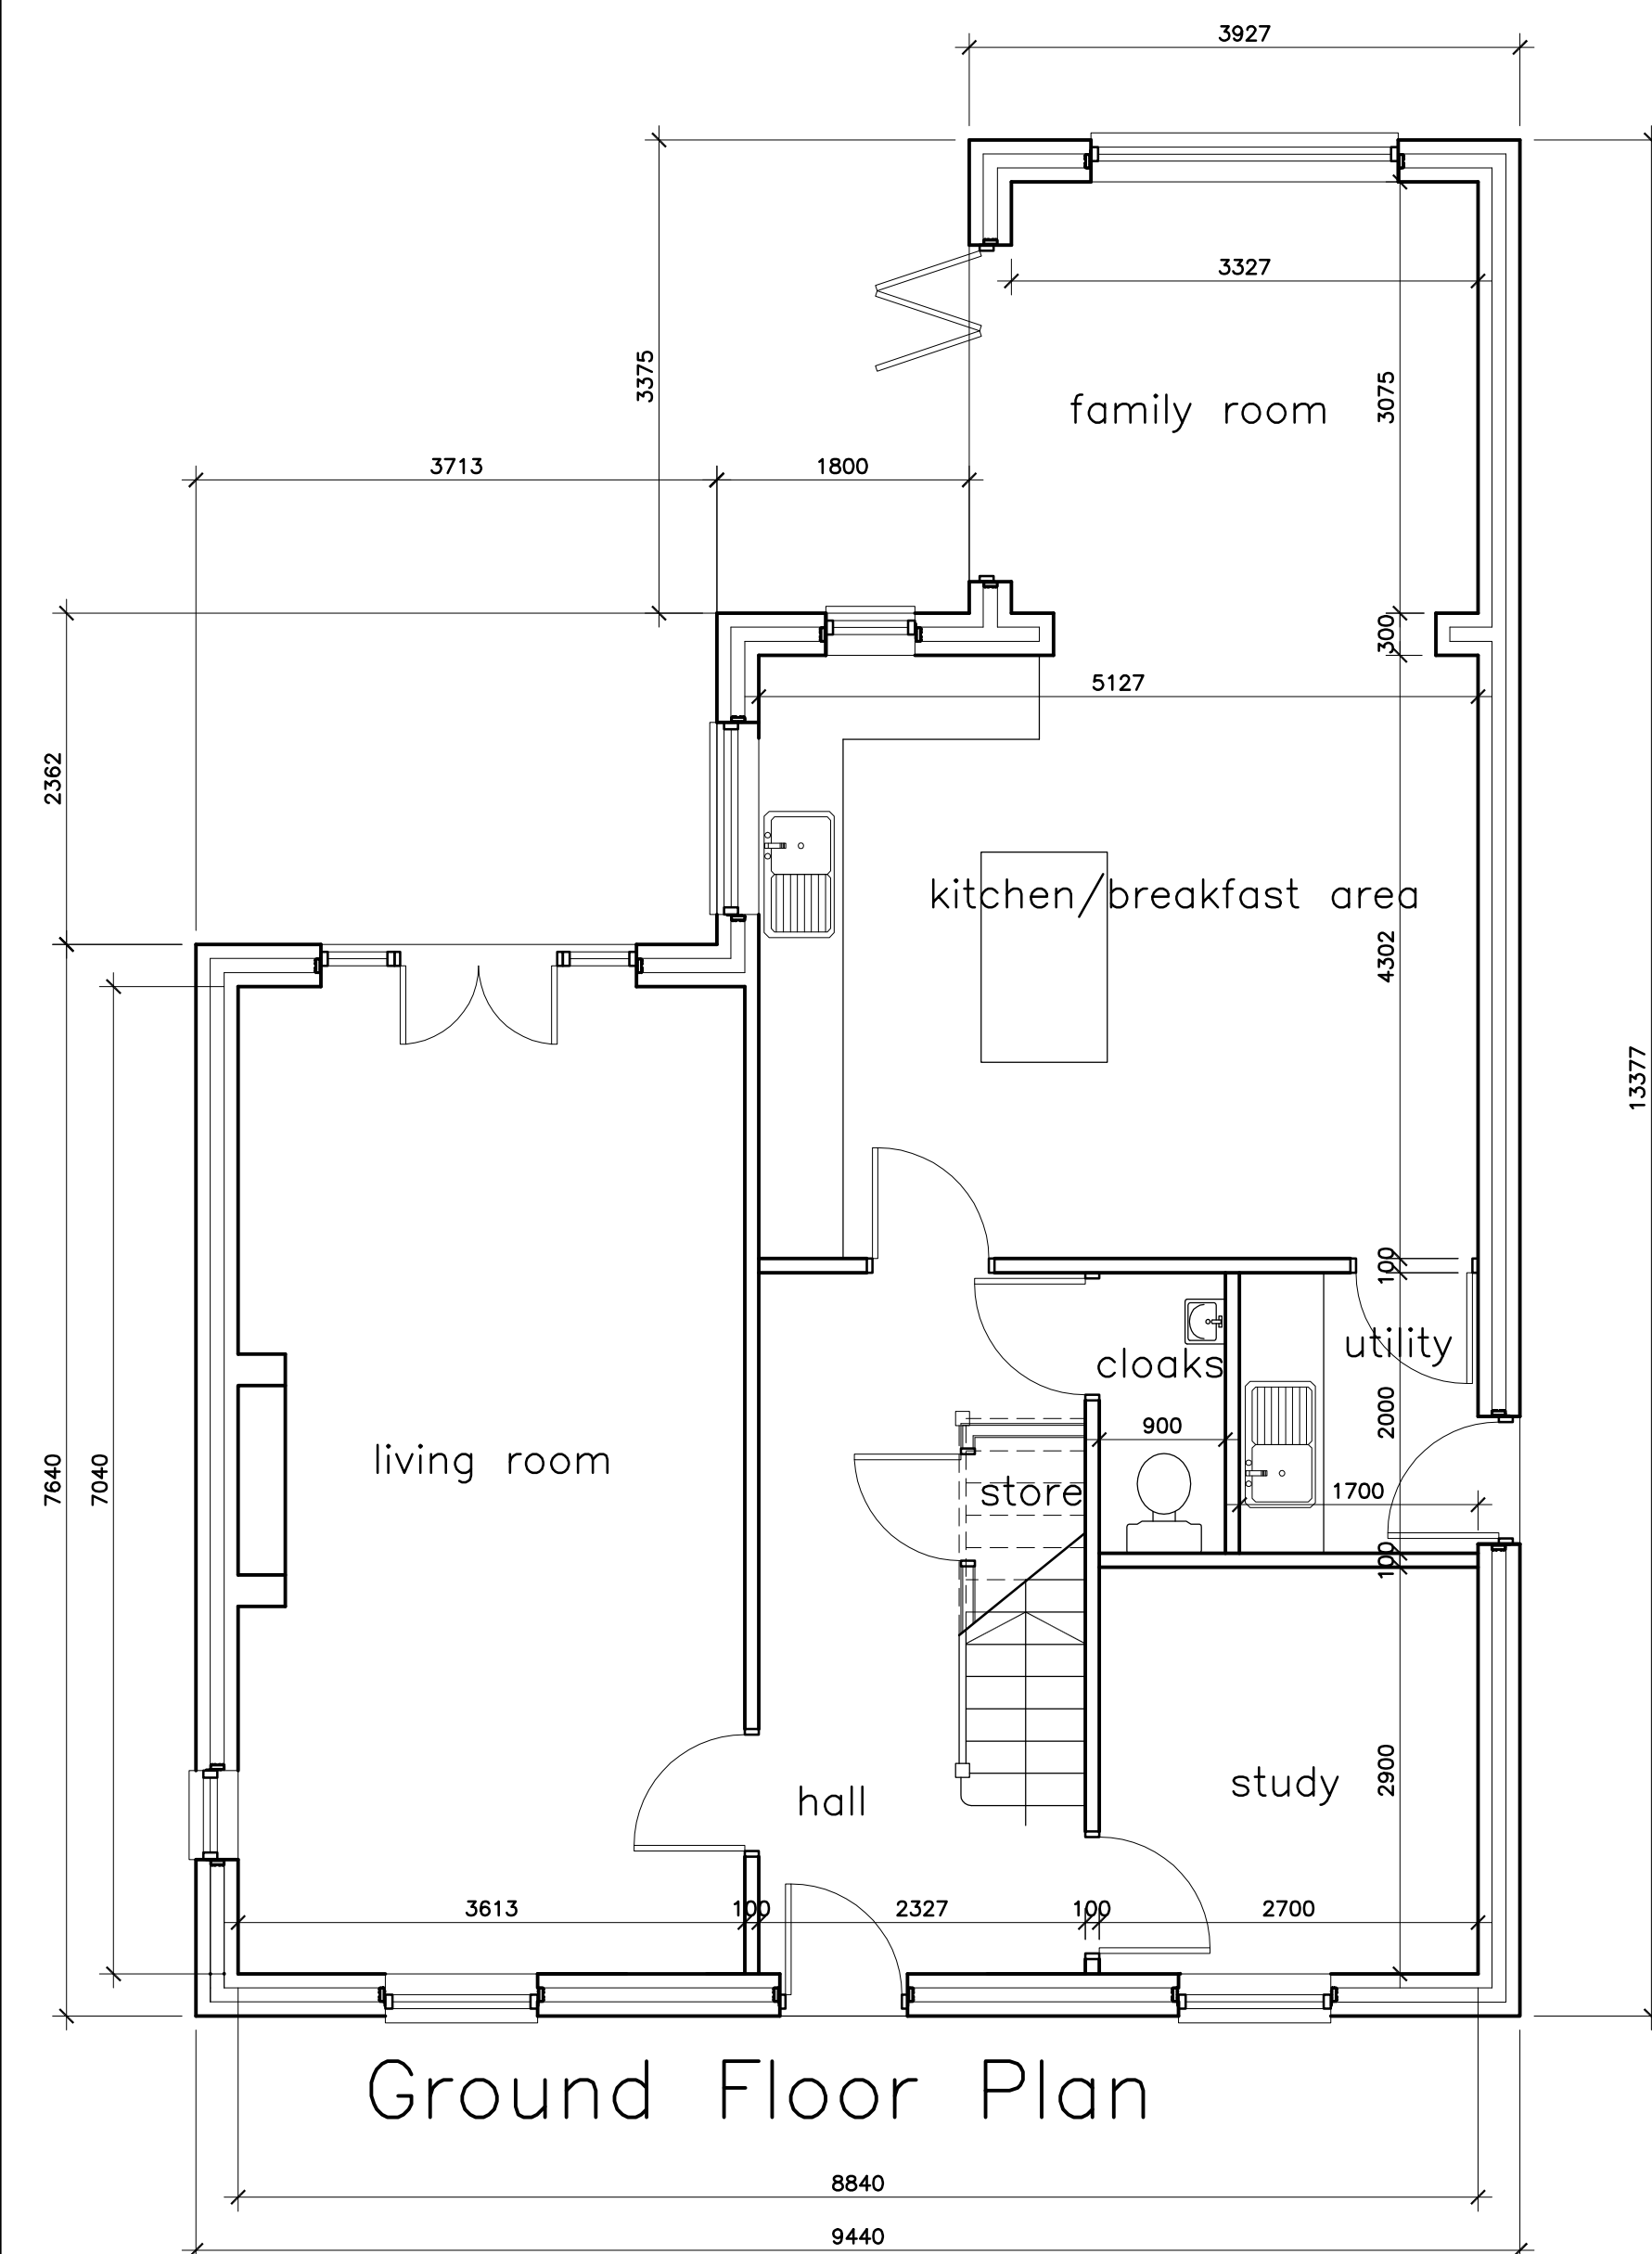

Ground Floor Plan

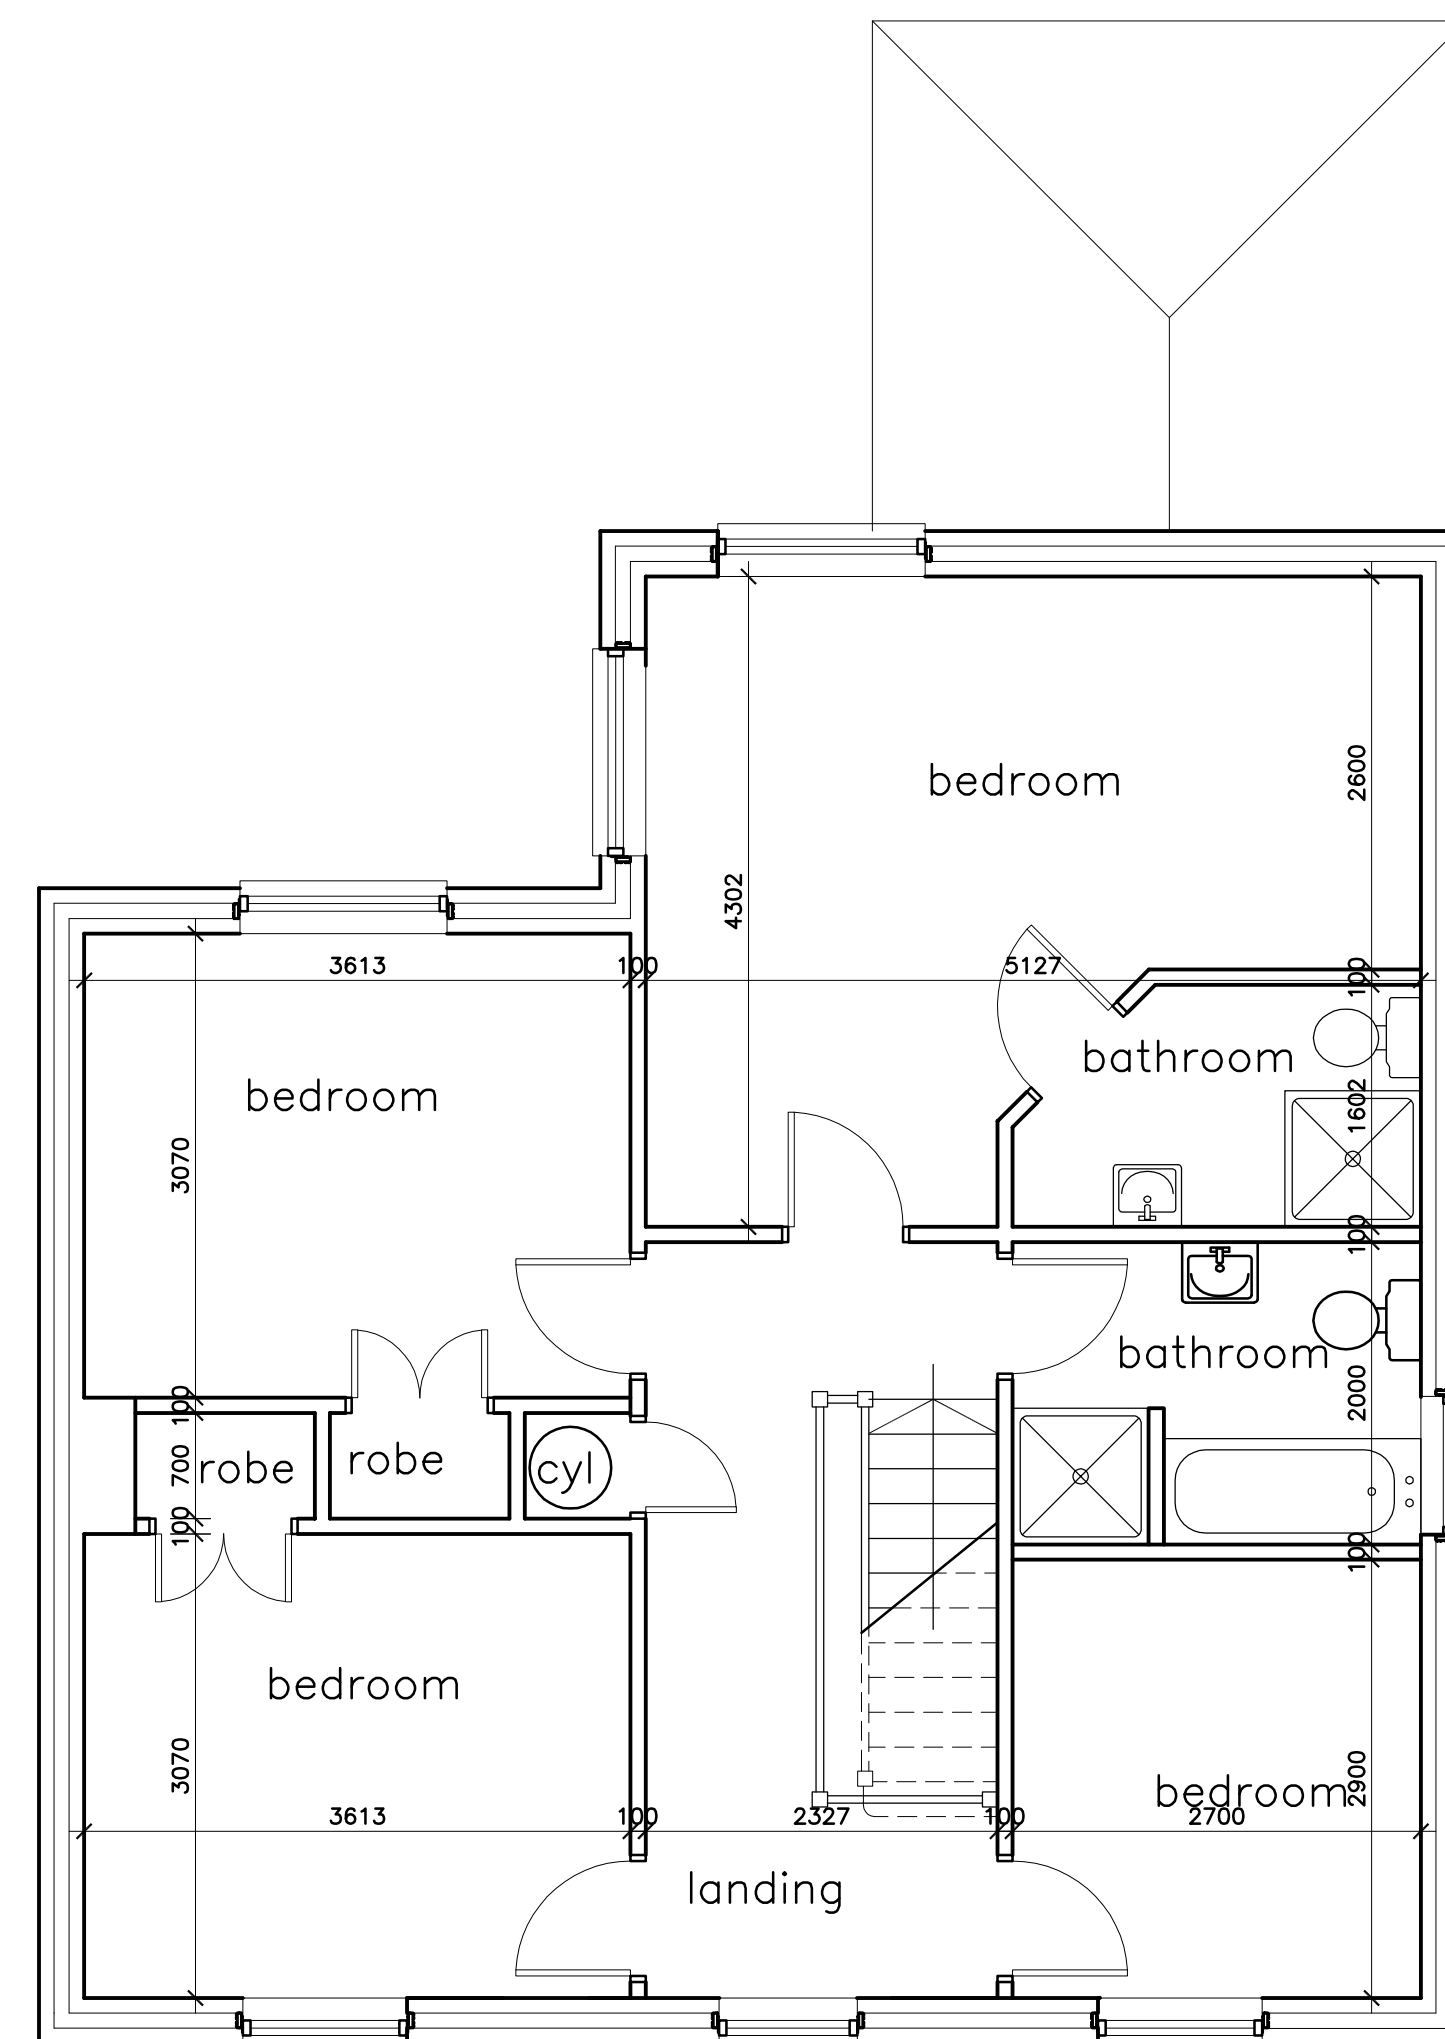

First Floor Plan

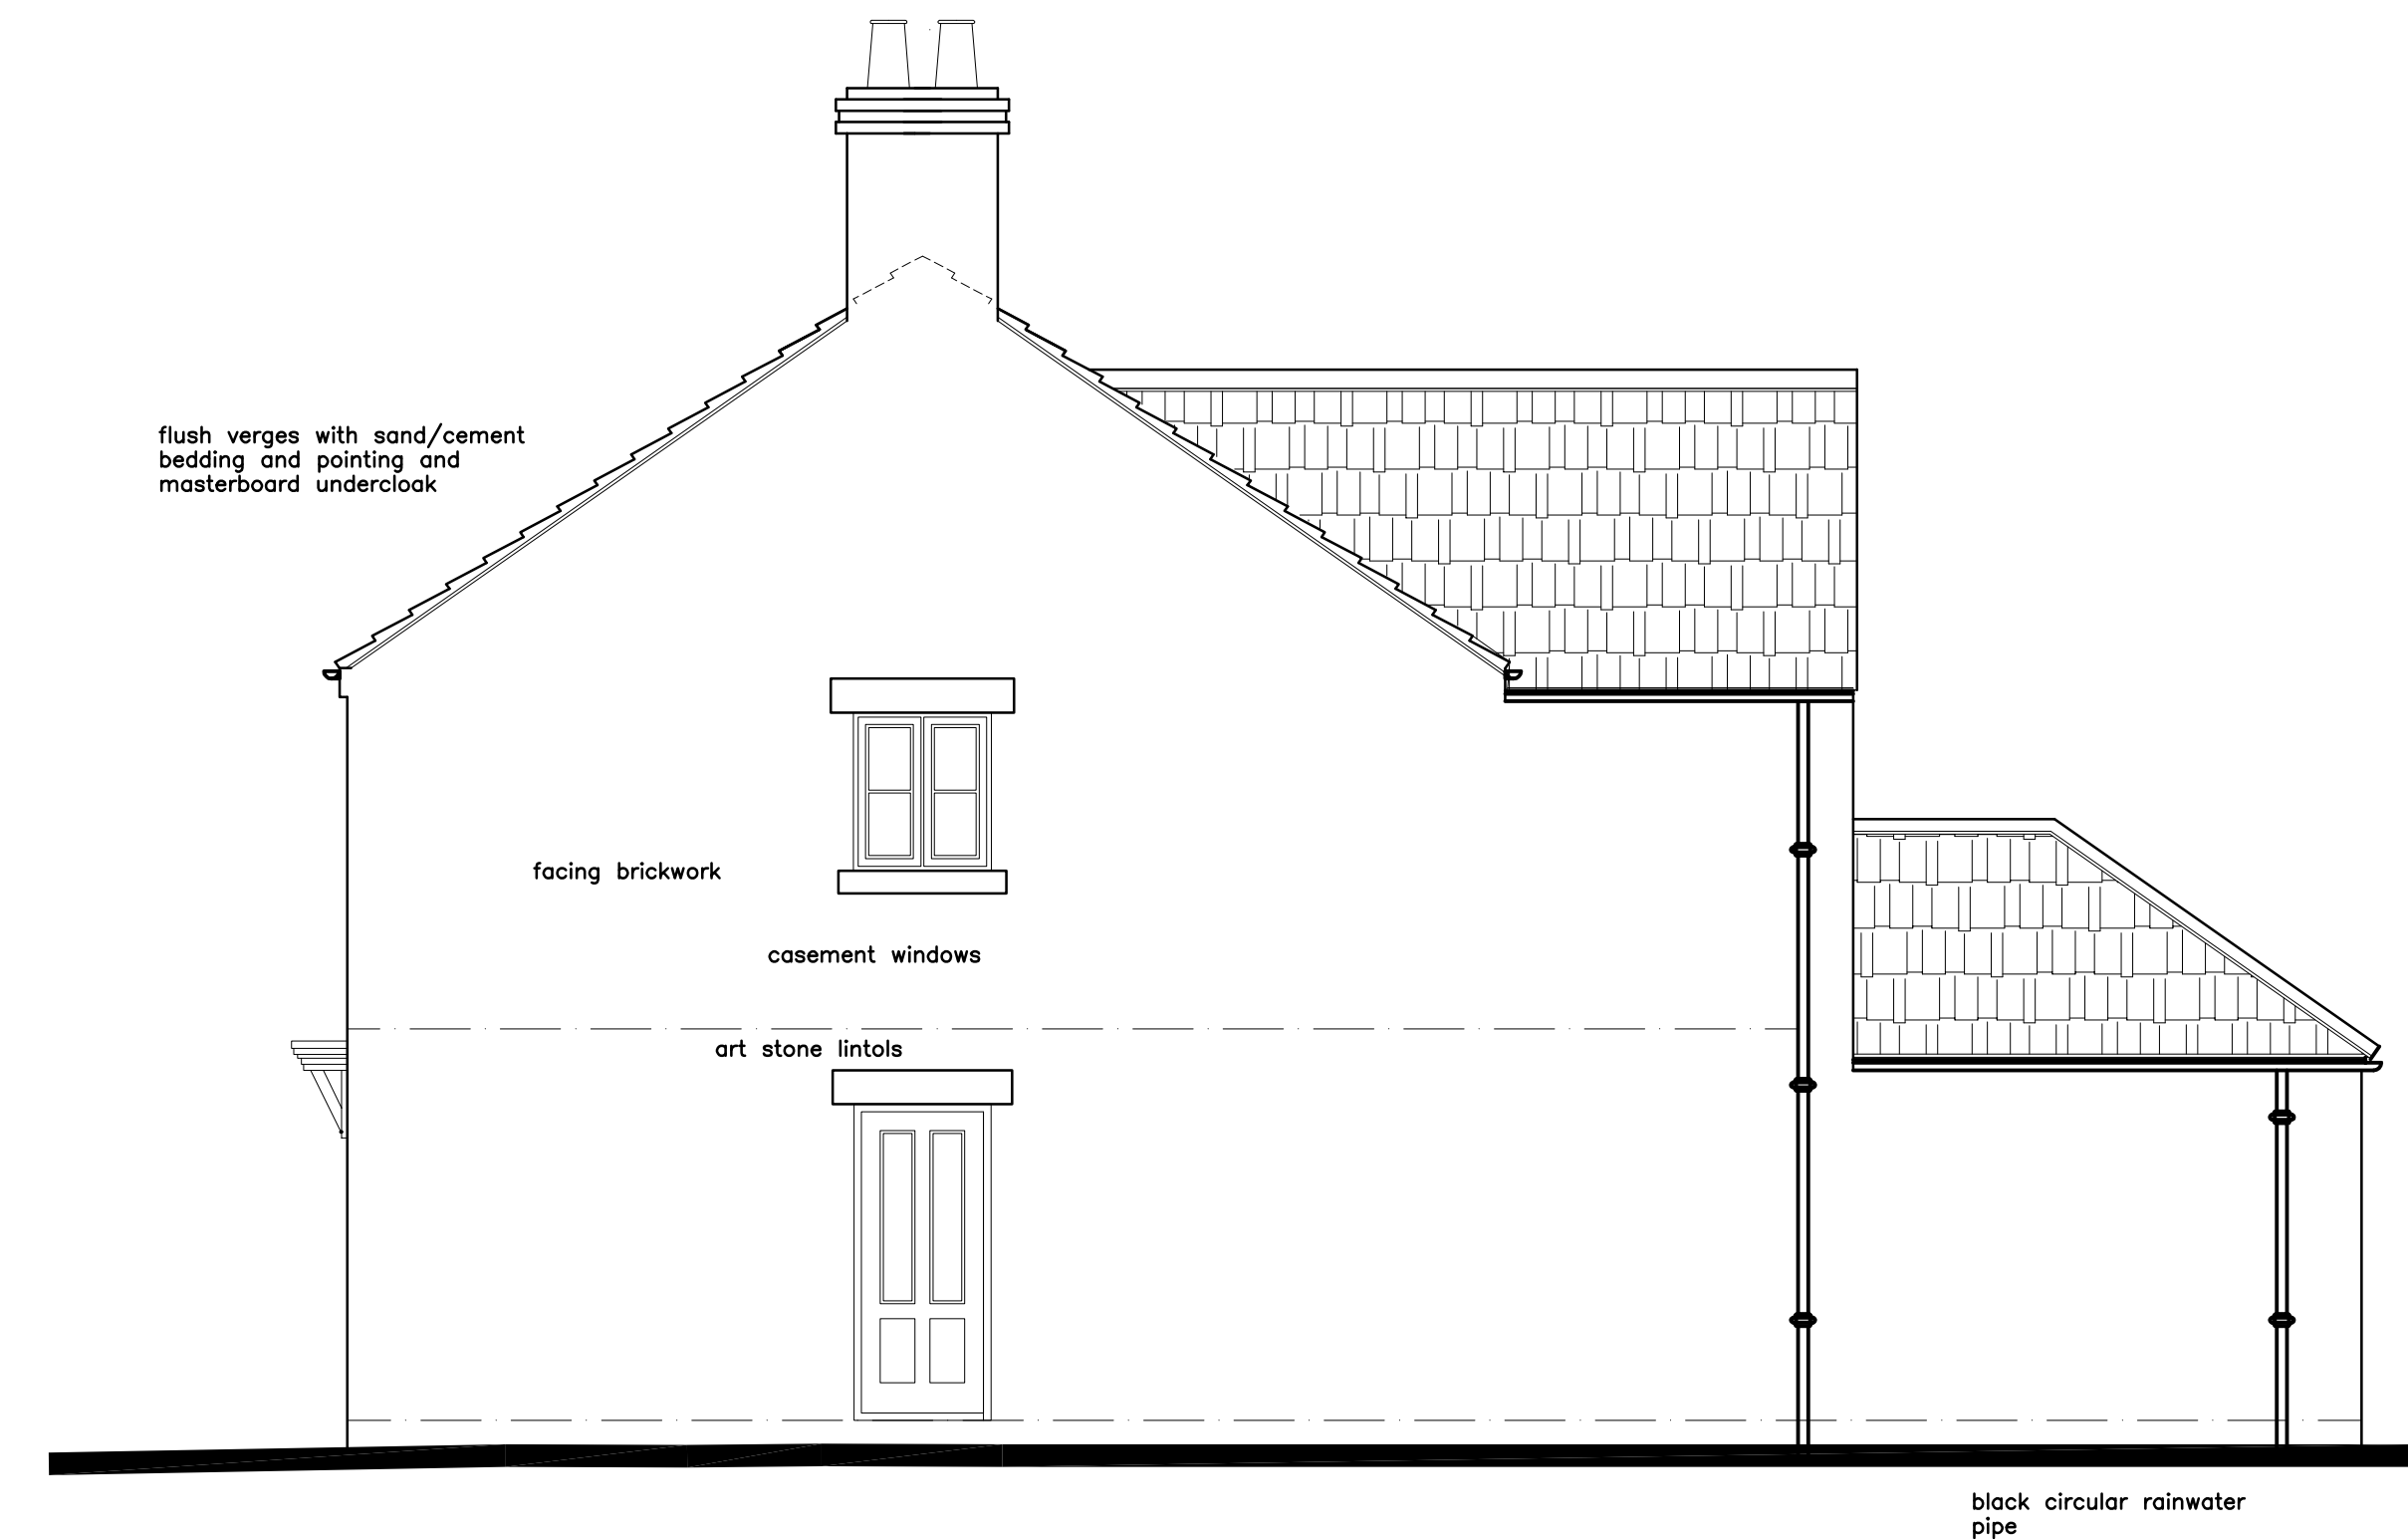

East Elevation

Rev A elevations amended July 2012

Properties by Design Limited
Somersby, 4 Mill Lane
Eberston
North Yorkshire

proposed house type A (plot 1)

andrew fletcher MCAAT
Architectural Design Consultant

147 design limited
Packhorse House
51 High Street Stokesley TS9 5AD
T: 01642 713300 147design@totalise.co.uk

SCALE 1/50 @A1 DRAWING 1454/3A